


FLOOR PLAN

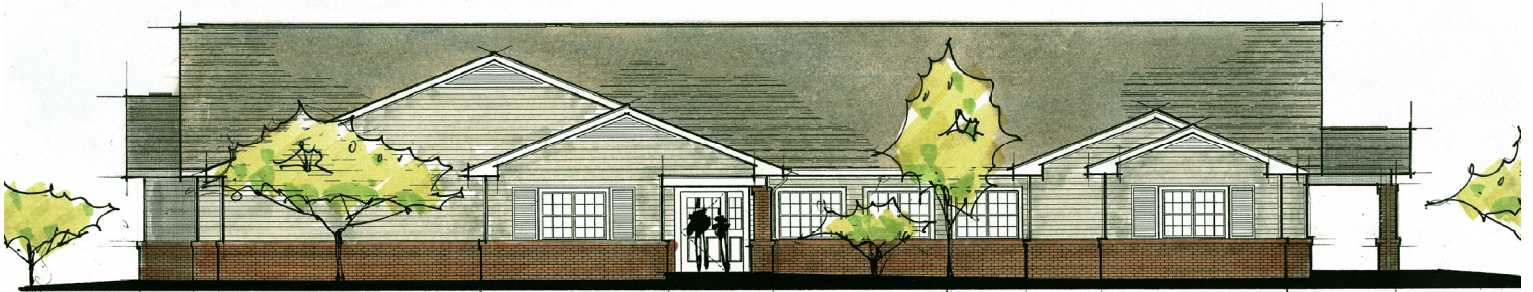

FRONT ELEVATION